



## WEST FACE HOUSE - 30' X55'

PLOT AREA: 183.33 Sq.Y

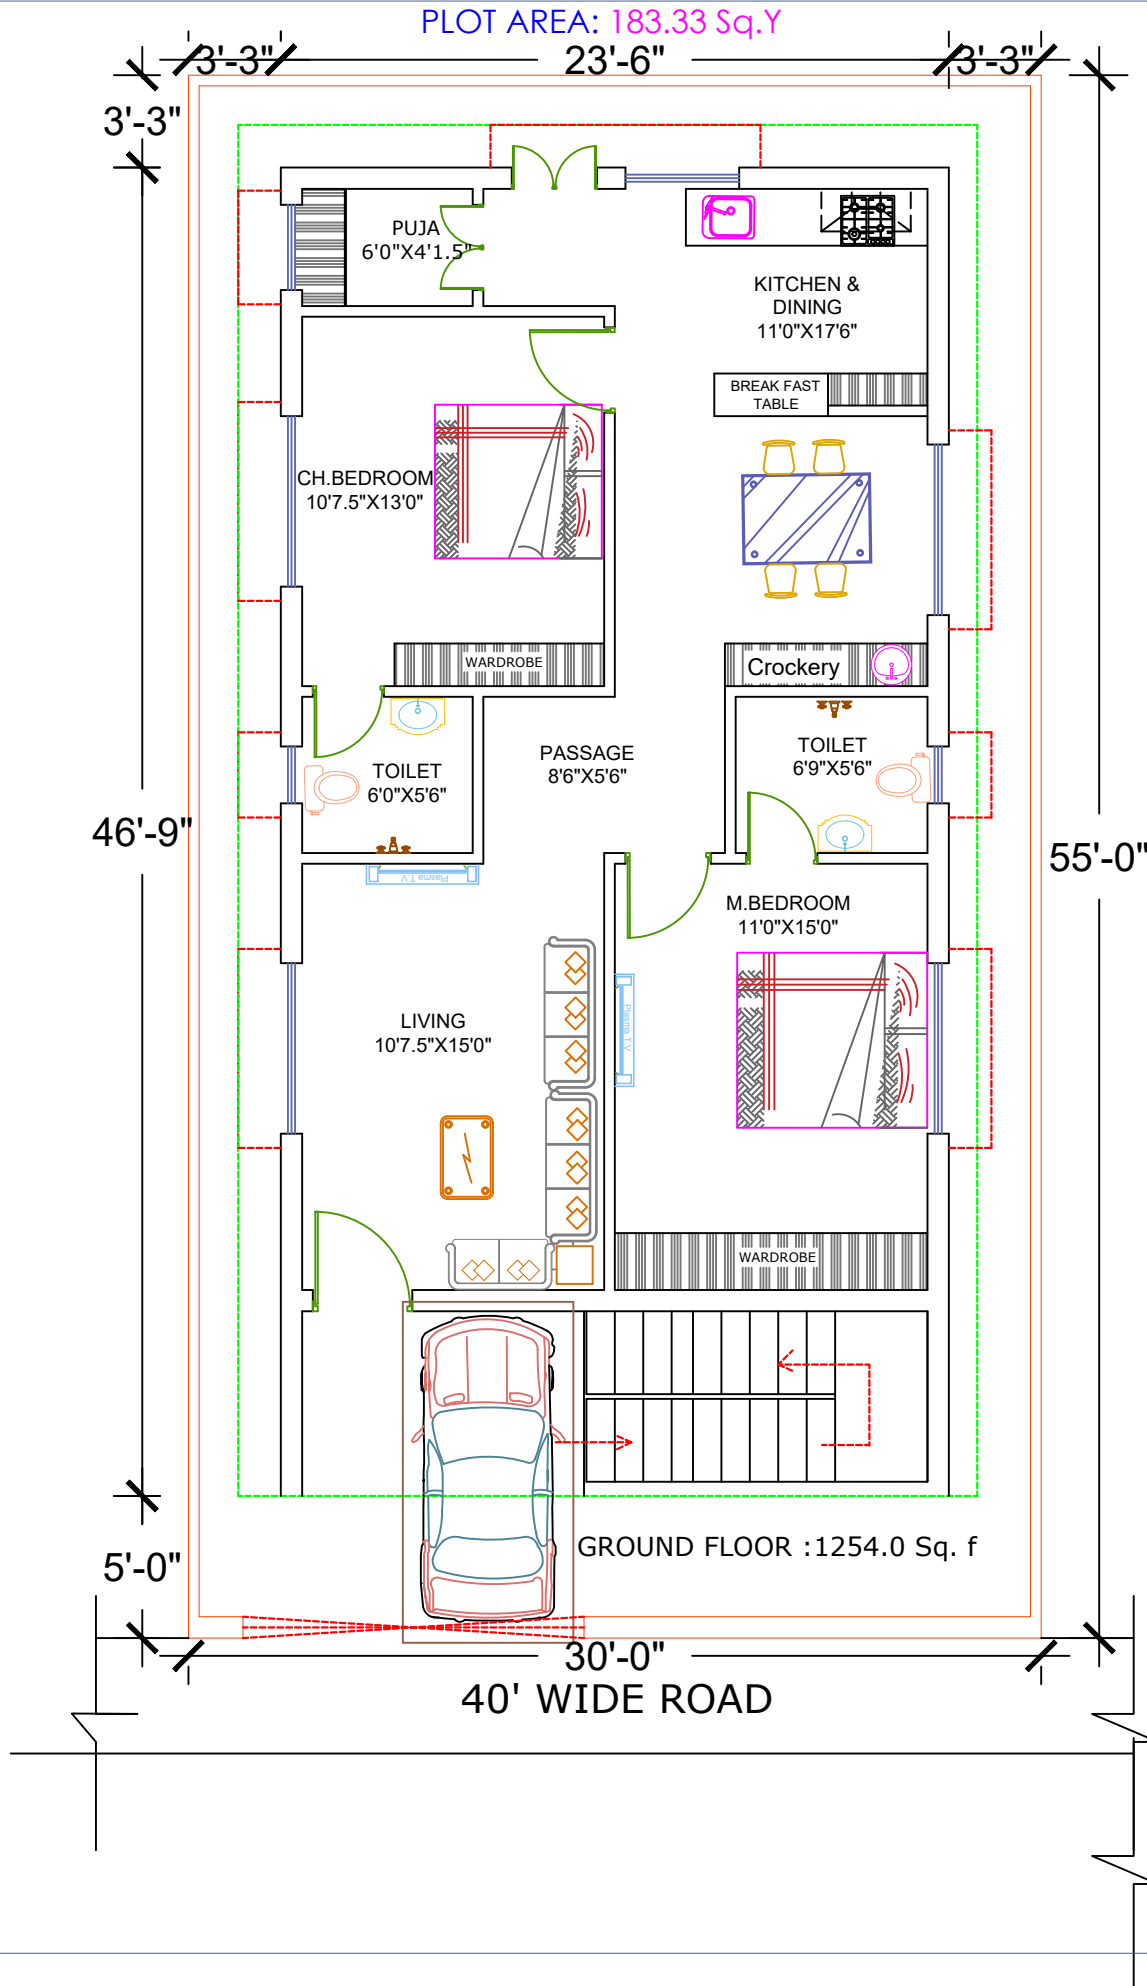

### GENERAL NOTE :

1. ALL DIMENSIONS ARE IN FEET AND INCHES UNLESS SPECIFIED.
2. DON'T SCALE THIS DRAWING, ONLY WRITTEN DIMENSIONS ARE TO BE FOLLOWED
3. THE DRG.SHOULD NOT BE ALTERED OR REPRODUCED WITHOUT THE PERMISSION OF THE ARCHITECT.
4. ANY DISCREPANCY IN THE DRAWING, IF NOTICED, SHOULD BE BROUGHT TO THE NOTICE OF THE ARCHITECT AT THE EARLIEST.
5. ARCHITECT IS NOT RESPONSIBLE FOR THE CHANGES MADE IN THE SITE WITH OUT HIS CONSENT.

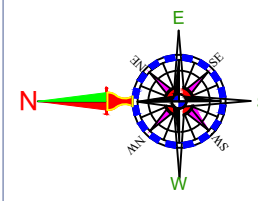

CLIENT :  
RAMBABU GARU

PROJECT :  
PROPOSED VILLA AT  
LAM (GUNTUR)

PLOT AREA: 183.33 Sq.Y

GROUND FLOOR AREA: 1254.0 Sq.F

TOTAL BUILD UP AREA: 1254.0 Sq.F

### TITLE :

ACCEPTING THE GIVEN FLOOR PLAN FOR IMPLEMENTATION IN PLOT NO.39 BY SRI RAMBABU GARU

(SIGNATURE)

(SRI RAMBABU GARU)

DRAWN :	RAVI KIRAN G	CHECKED	
SCALE :	NOT TO SCALE	SHEET :	01
DATE :	04.12.2021	DRG. NO. :	01

**SRIMAYE ARK  
STUDIO**

Contact : 9705800001, 9010078888  
Email: srimayestudio@gmail.com